


**PRELIMINARY
NORTH OPTION
FIRST FLOOR PLAN**
SCALE: 1/16" = 1'-0"

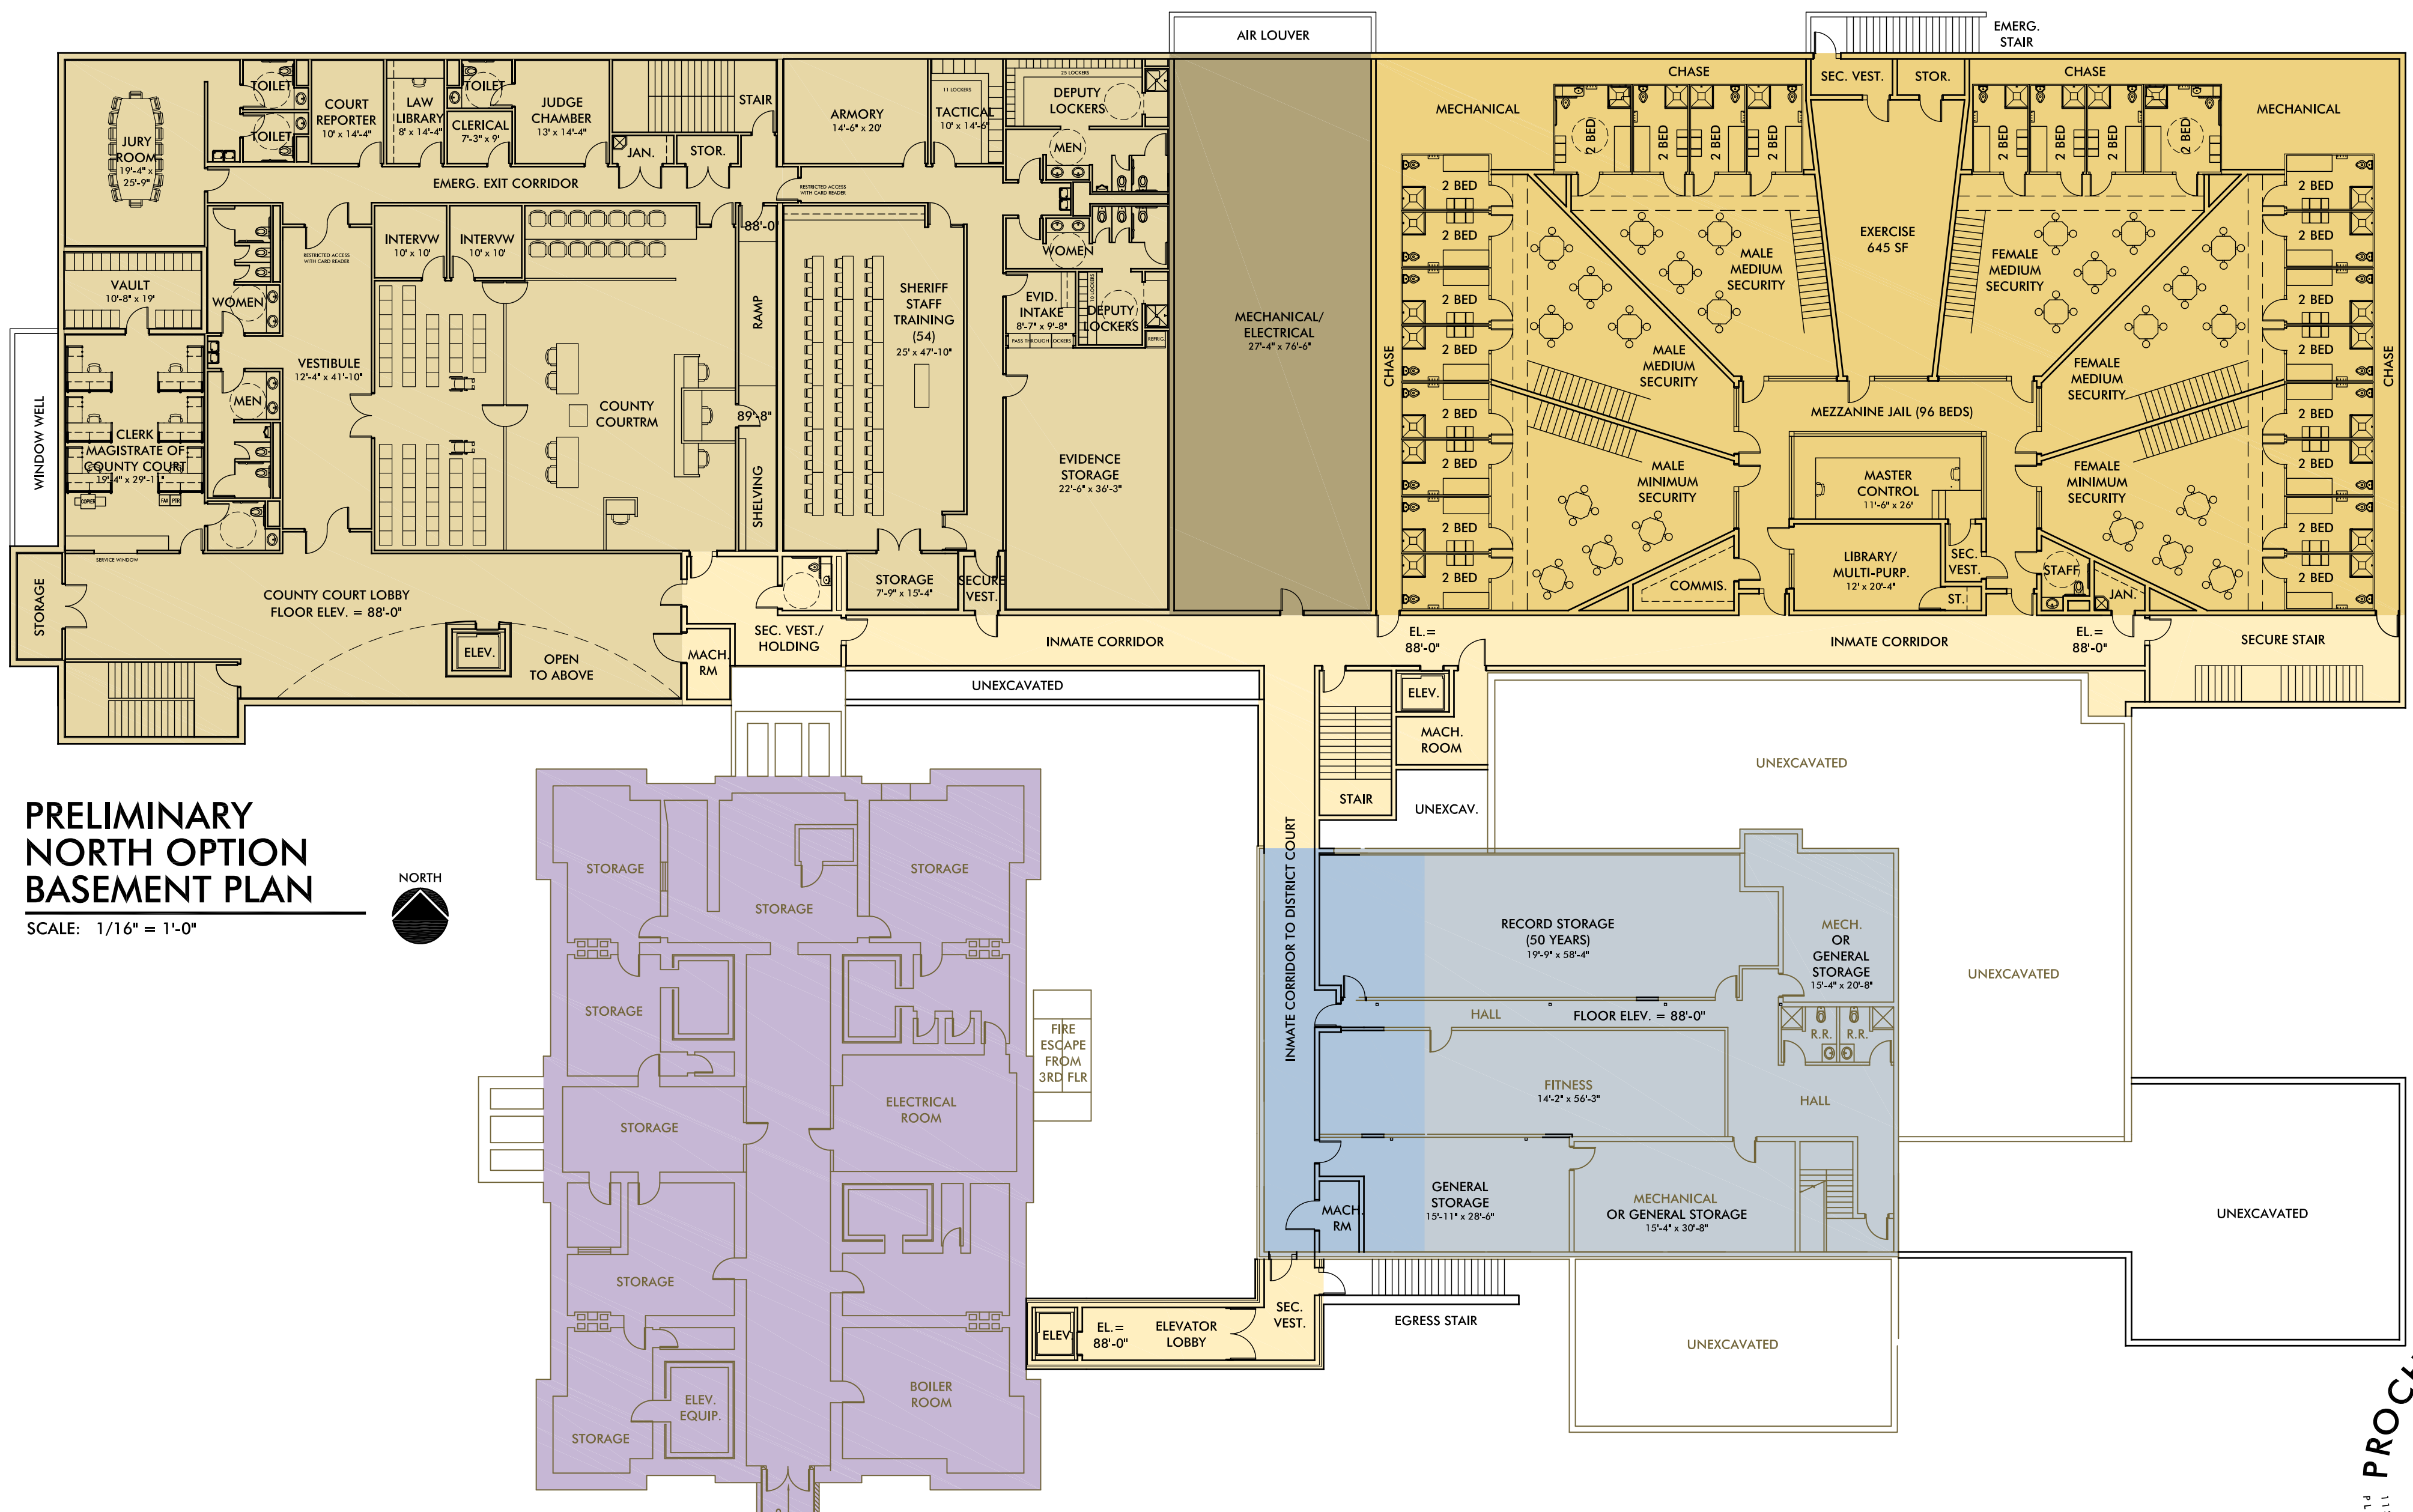


**PRELIMINARY
NORTH OPTION
BASEMENT PLAN**
SCALE: 1/16" = 1'-0"

OPTION 2

WASHINGTON COUNTY JUSTICE CENTER

BLAIR, NEBRASKA

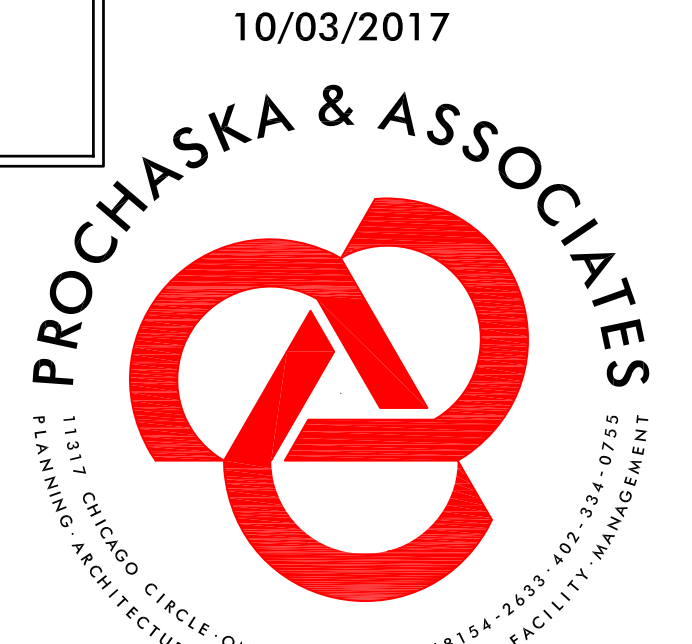

REPRODUCTION - THIS DOCUMENT AND THE INFORMATION CONTAINED HEREIN MAY NOT BE REPRODUCED OR EXCERPTED FROM WITHOUT THE EXPRESS WRITTEN PERMISSION OF PROCHASKA & ASSOCIATES. UNAUTHORIZED COPYING, DISCLOSURE, OR CONSTRUCTION USE ARE PROHIBITED BY COPYRIGHT LAW. © COPYRIGHT 2017 PROCHASKA & ASSOCIATES, INC.