





REPRODUCTION - THIS DOCUMENT AND THE INFORMATION CONTAINED HEREIN MAY NOT BE REPRODUCED OR EXCERPTED FROM WITHOUT THE EXPRESS WRITTEN PERMISSION OF PROCHASKA & ASSOCIATES. UNAUTHORIZED COPYING, DISCLOSURE OR CONSTRUCTION USE ARE PROHIBITED BY COPYRIGHT LAW. © COPYRIGHT 2017 PROCHASKA & ASSOCIATES, INC.

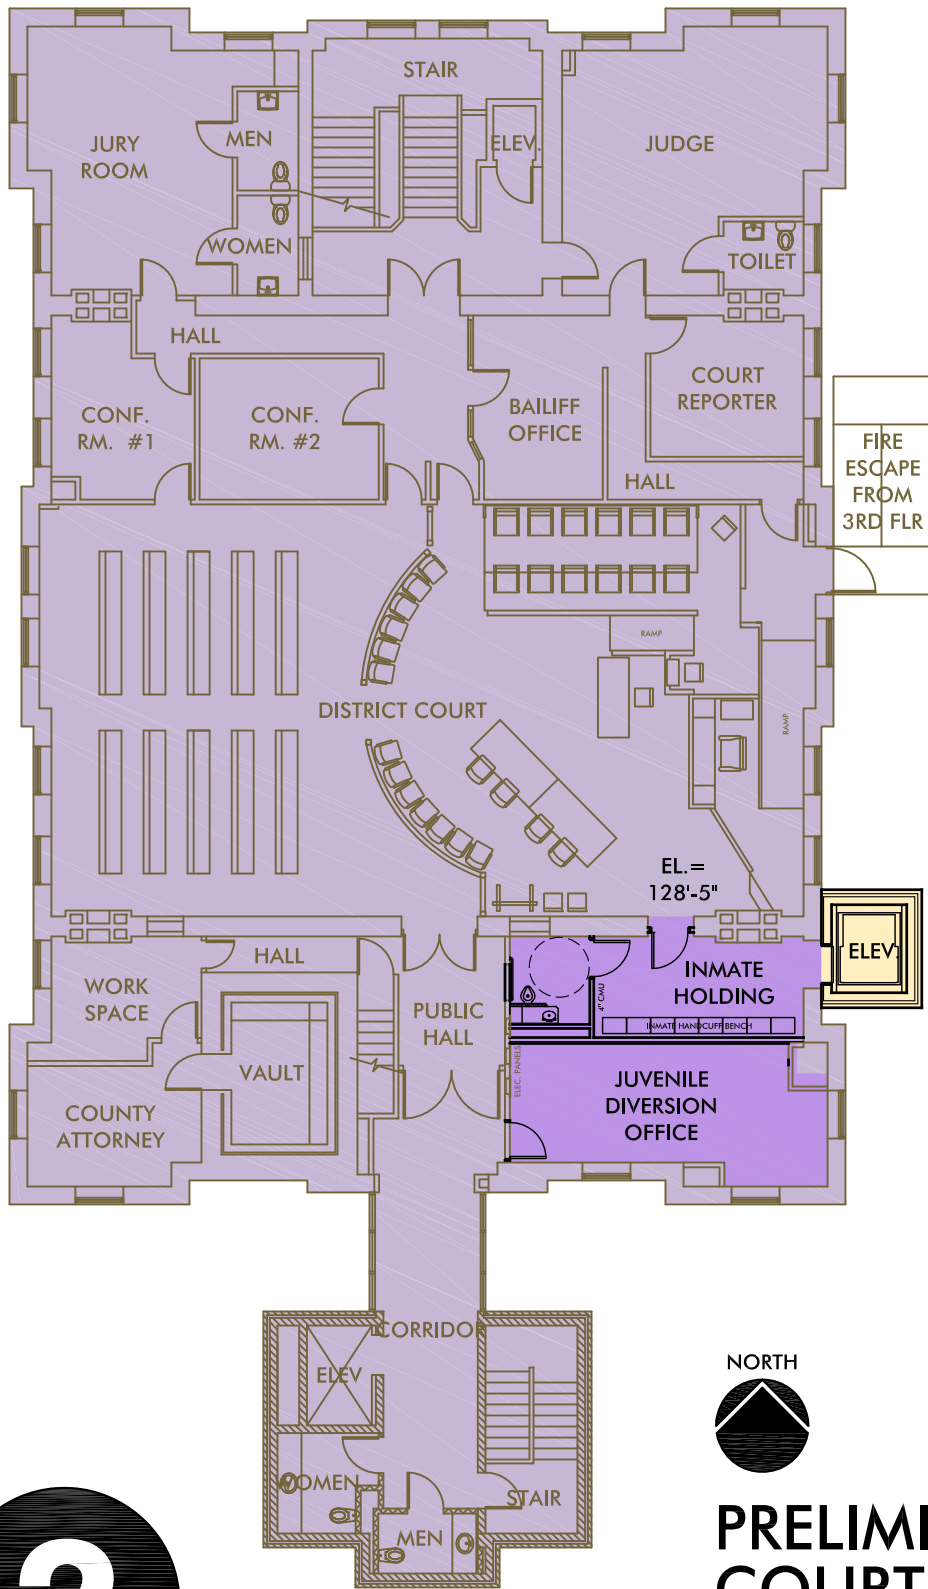

**PRELIMINARY  
COURTHOUSE  
3RD FLOOR PLAN**

SCALE: 1/16" = 1'-0" 10/03/2017

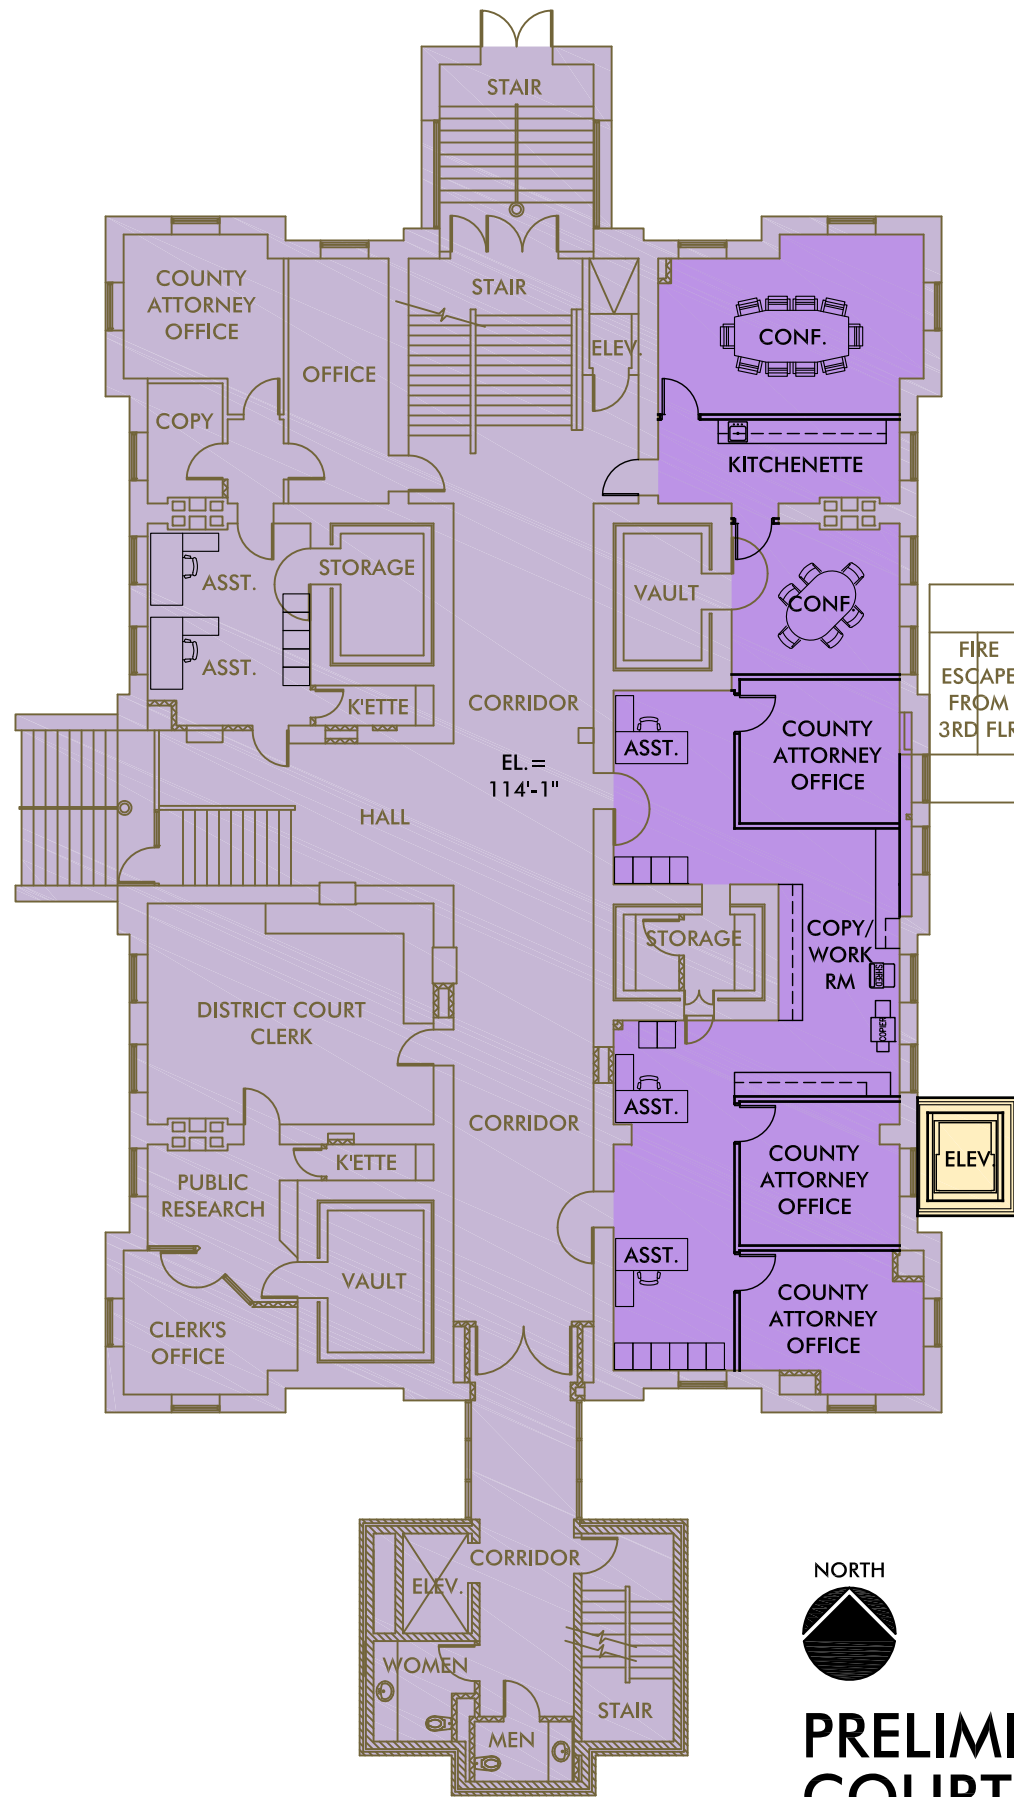

**PRELIMINARY  
COURTHOUSE  
2ND FLOOR PLAN**

SCALE: 1/16" = 1'-0" 10/03/2017

OPTION

**2**

**WASHINGTON COUNTY JUSTICE CENTER  
BLAIR, NEBRASKA**